



Aripa de ploaie 63 mm - 102m - 12 x 12;  
-propunere schema de montare -

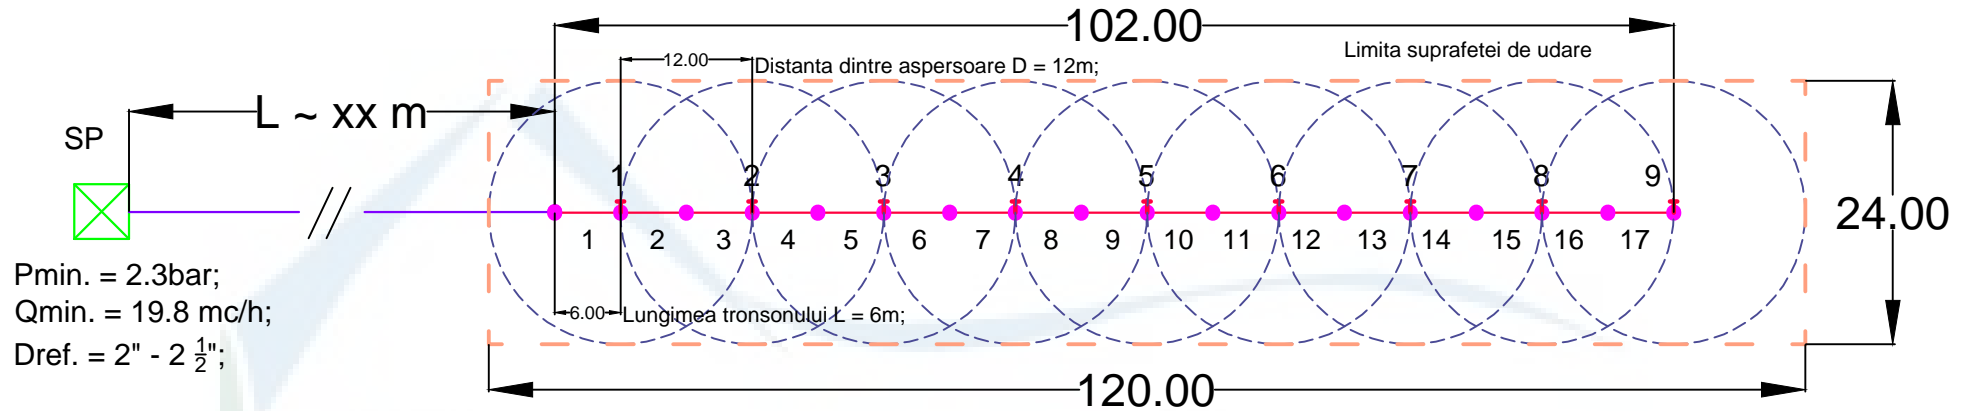

Pmin. = 2.3bar;  
Qmin. = 19.8 mc/h;  
Dref. = 2" - 2 1/2";

LEGENDA:

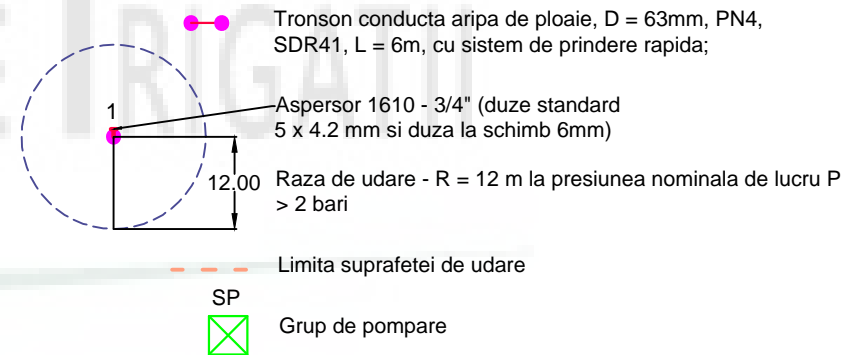

Suprafata maxima de udare S = 120 m x 24 m = 2880 mp;  
Presiunea de lucru Pmin. = 2.3 bari - Pmax. = 4 bari;  
Aspersor tip 1610 - 360 grade cu raza de udare  
R = 12 m la o presiune de min. 2 bari

	<b>S.C. DEPOZITUL DE IRIGATII S.R.L.</b> Mobil: 0775203103 Email: office@depozitul-de-irigatii.com Website: http://depozitul-de-irigatii.com	
	Denumire plansa:	Plan general de amplasament Aripa de ploaie 63 mm - 102m - 12 x 12;
Dep. Vanzari:	Laura Svoronos	